



© COPYRIGHT OF THIS DRAWING IS RESERVED BY DBFL CONSULTING ENGINEERS. NO PART SHALL BE REPRODUCED OR TRANSMITTED WITHOUT THEIR WRITTEN PERMISSION.
 NO CHANGES OF WHATSOEVER NATURE ARE TO BE MADE TO ANY DETAILS SET OUT OR CONTAINED IN ANY DBFL SPECIFICATIONS OR DRAWINGS UNLESS THE EXPRESS CONSENT HAS BEEN OBTAINED IN ADVANCE, IN WRITING, FROM DBFL.


- NOTES:**
- THIS DRAWING IS TO BE READ IN CONJUNCTION WITH ALL RELEVANT ARCHITECTS AND ENGINEERS DRAWINGS AND SPECIFICATIONS.
 - ALL EXCAVATIONS FOR FOUNDATIONS TO BE INSPECTED BY A CHARTERED REGISTERED PROFESSIONAL AT CONSTRUCTION STAGE.
 - FOUNDATION WIDTHS AND DEPTH WILL VARY TO SUIT GROUND CONDITIONS ON SITE AS THEY ARE ENCOUNTERED DURING CONSTRUCTION AND SUBJECT TO DETAILED DESIGN.

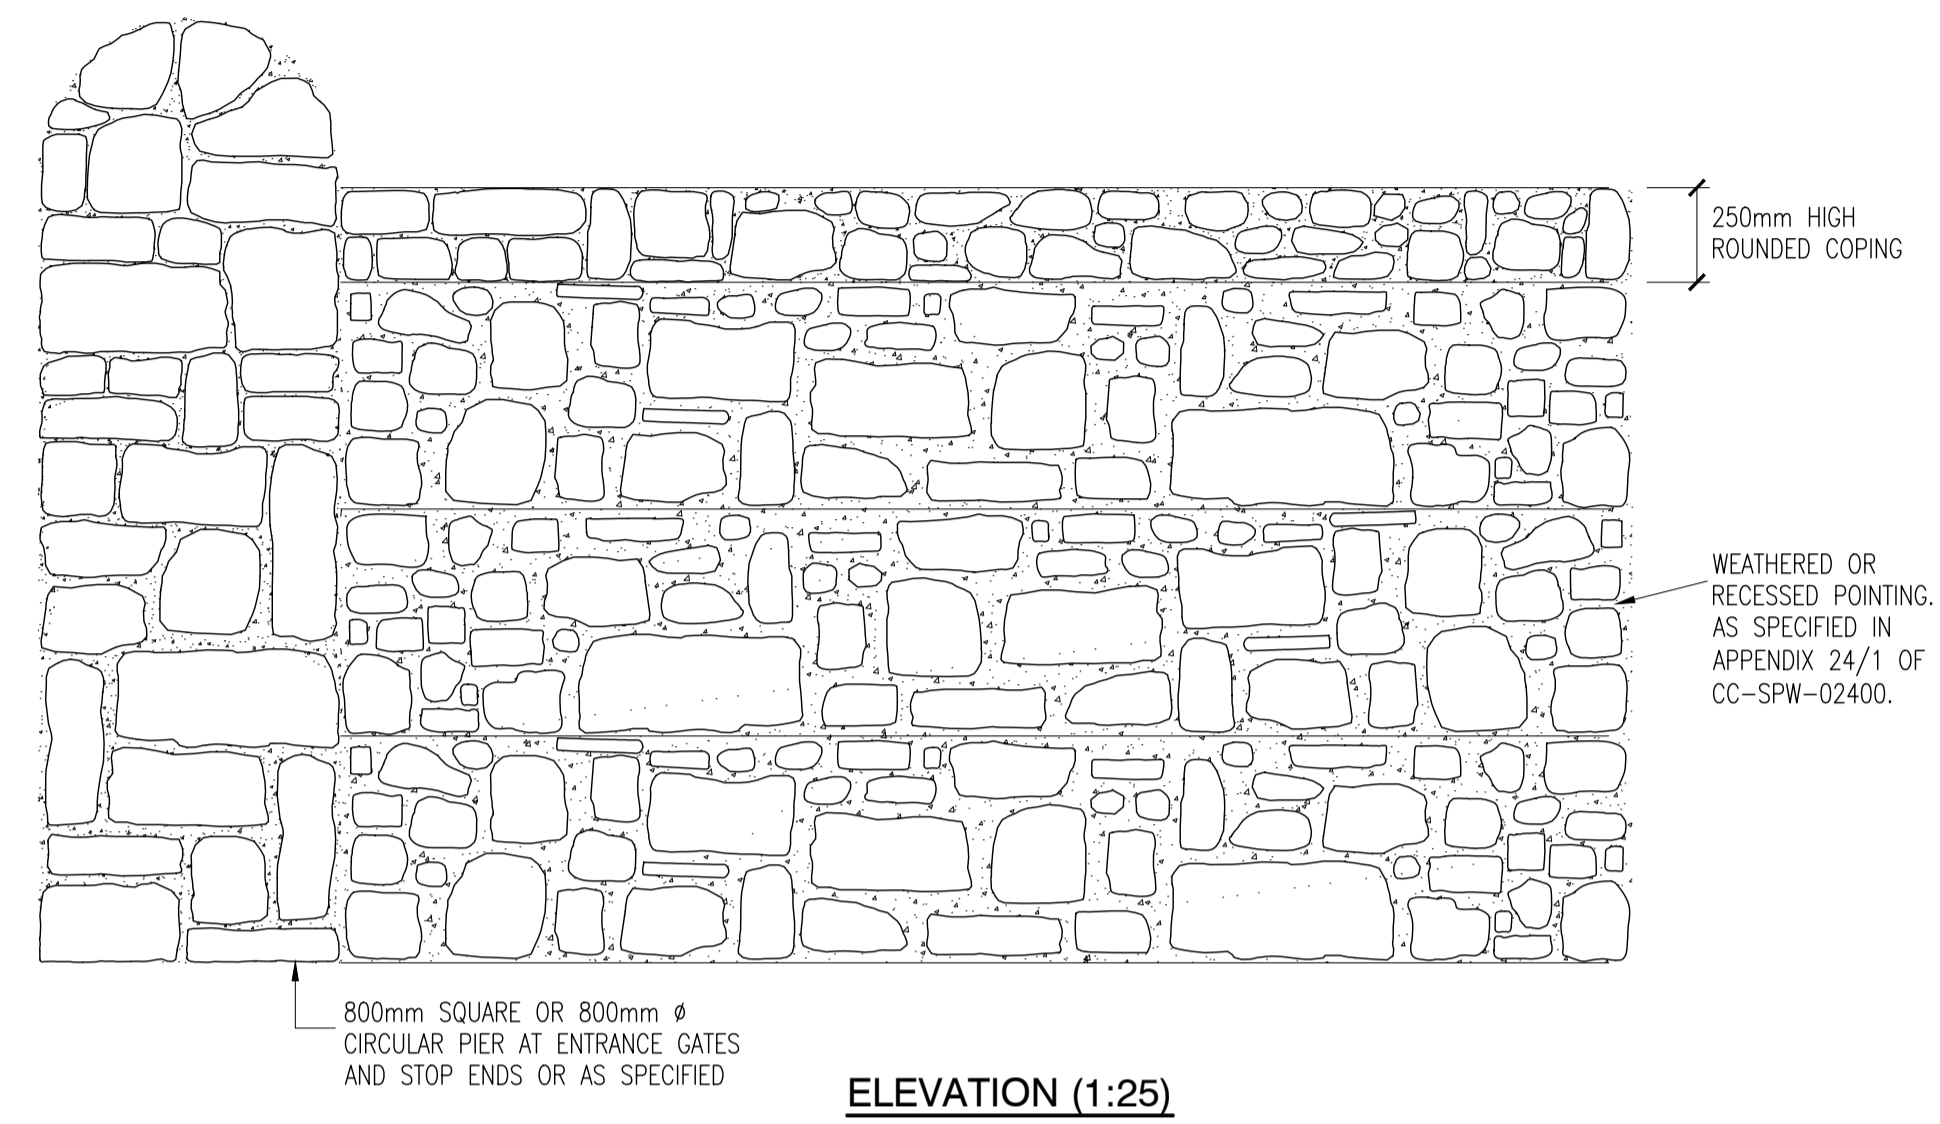


ELEVATION (1:25)

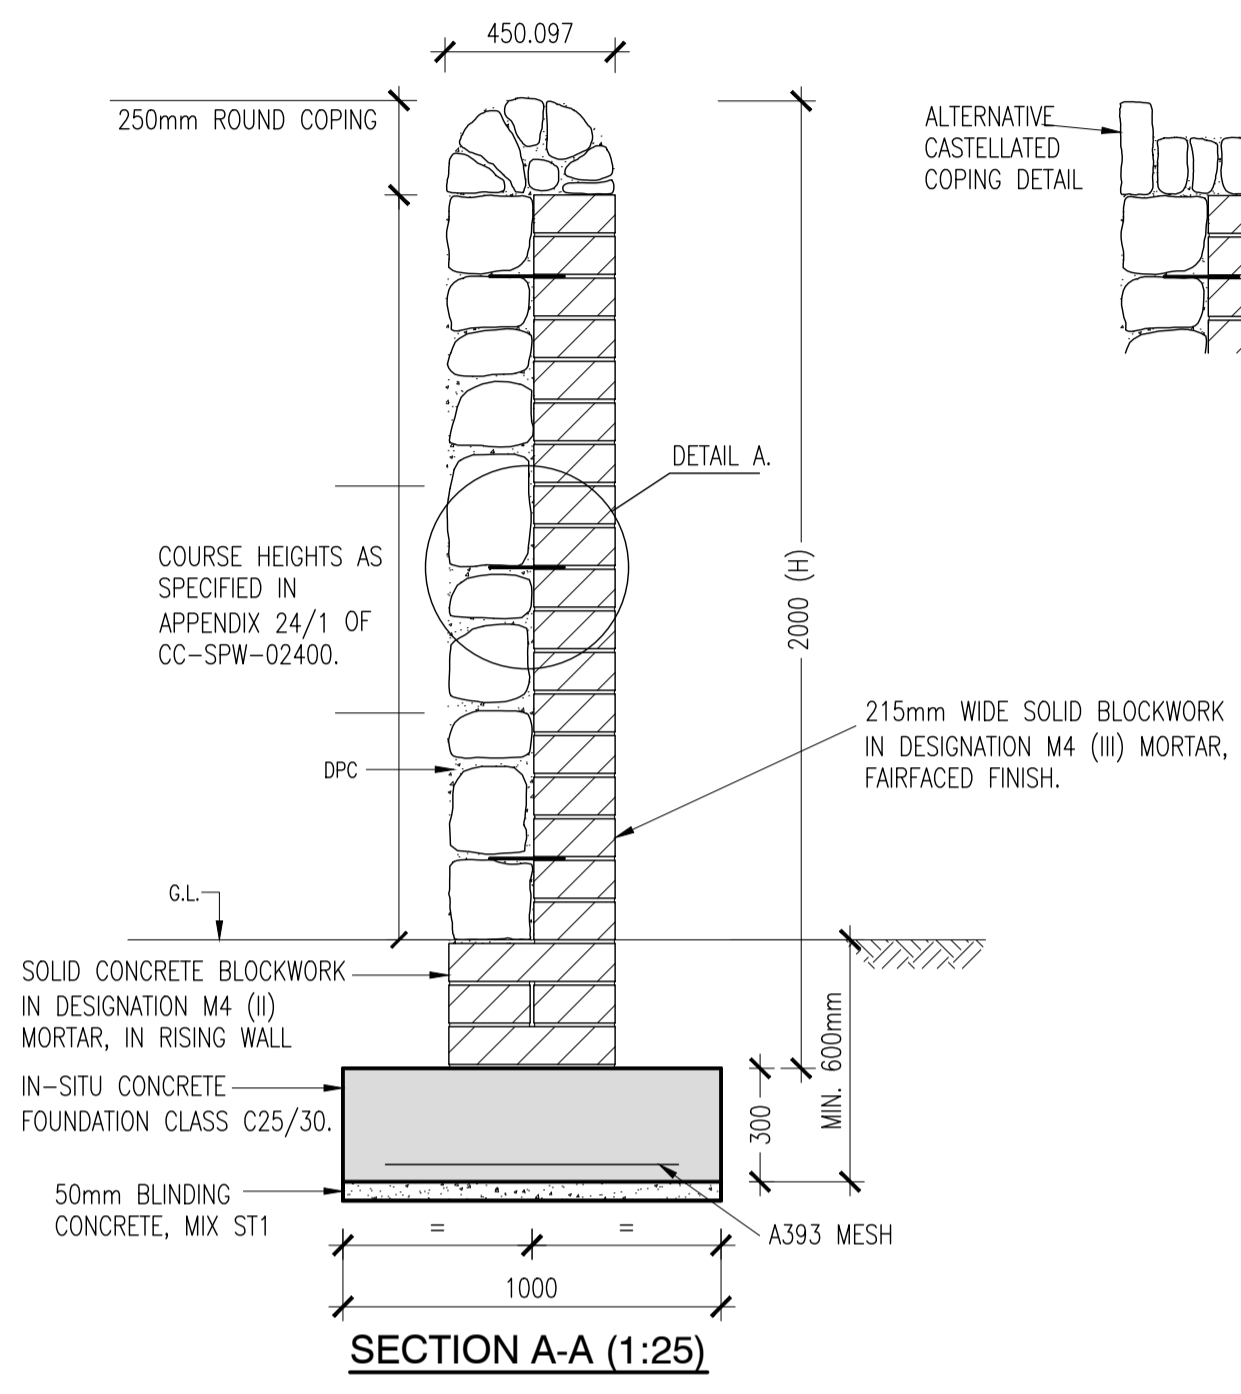

SECTION A-A (1:25)

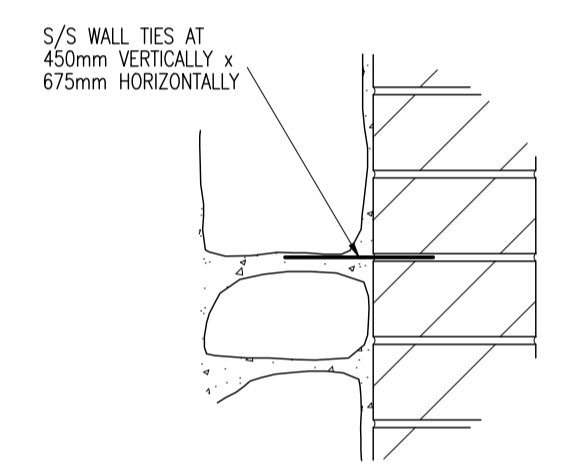

DETAIL A. (1:10)

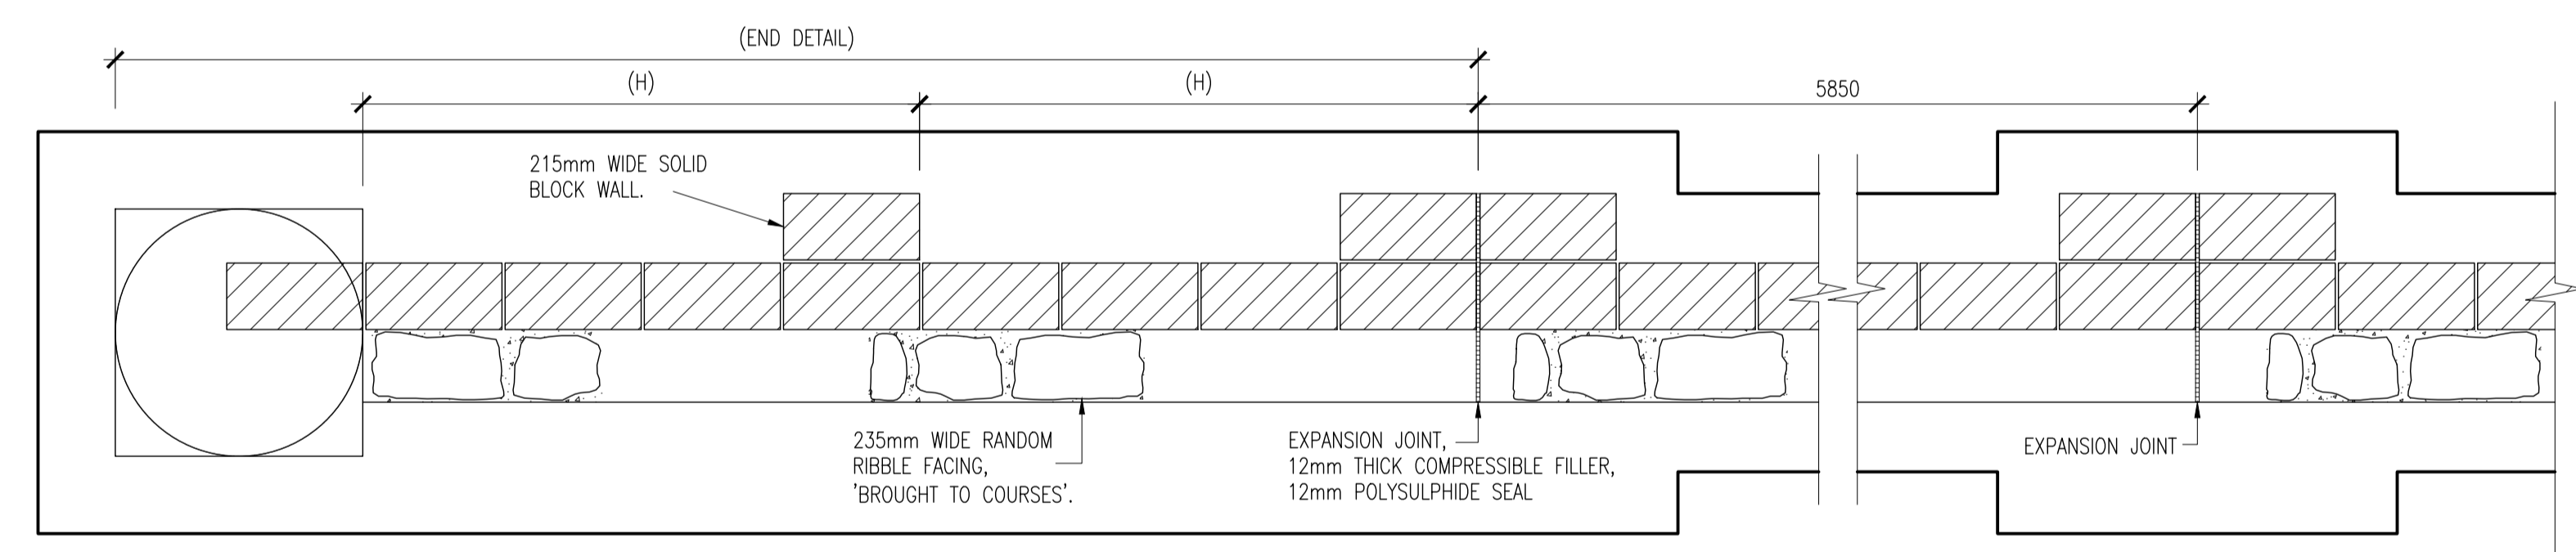

ELEVATION (1:25)

ORDNANCE SURVEY IRELAND LICENCE
 No EN 0017922
 © ORDNANCE SURVEY IRELAND
 GOVERNMENT OF IRELAND

P01	09-06-22	PLANNING SUBMISSION	ICJ	NOH
rev	date	description	by	chkd.
		A - Approved		
client approval		B - Approved with comments		
		C - Do not use		
suitability		issue purpose		
S4 - STAGE APPROVAL		PLANNING		

DBFL Consulting Engineers
 Civil, Structural & Transportation Engineering
 www.dbfl.ie

DUBLIN OFFICE: Ormond House, Upper Ormond Quay, Dublin 7, D07 W704
 PHONE: +353 1 454 4000

CORK OFFICE: 14 South Mall, Cork, T12 CT91
 PHONE: +353 21 2624538

WATERFORD OFFICE: Suite 10 The Arkun, Maritime Gate, Canada Street, Waterford, X91 W028
 PHONE: +353 51 309 500

project ref.
**BALLYOULSTER KDA SHD - PHASE 1
 RESIDENTIAL DEVELOPMENT**

drawing title
**TYPICAL FOUNDATION DETAILS
 SHEET 2**

client
**KIERAN CURTIN, RECEIVER OVER
 CERTAIN ASSETS OF MAPLEWOOD
 DEVELOPMENTS UNLIMITED COMPANY**

designed by	author	scale	sheet size
GIS	GIS	VALUE	A1
drawing no.		revision	
180221-DBFL-RD-SP-DR-C-5102		P01	