



# Notes:

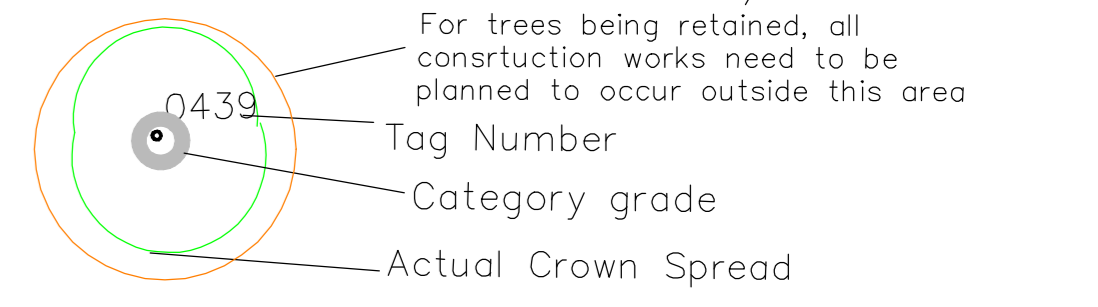

BS5837: 2012 - Category Retention Rating

- Category U Trees** - Trees in such a condition that any existing value would be lost within 10 years or being recommended for removal sound arboricultural practice.
  - Category A Trees** - Trees of high quality/value with a min. of 40 years life expectancy.
  - Category B Trees** - Trees of moderate quality/value with a min. of 20 years life expectancy.
  - Category C Trees** - Trees of low quality/value with a min. of 10 years life expectancy.
- Sub Categories
- 1 - Mainly Arboricultural values
  - 2 - Mainly Landscape values
  - 3 - Mainly cultural and conservation values.

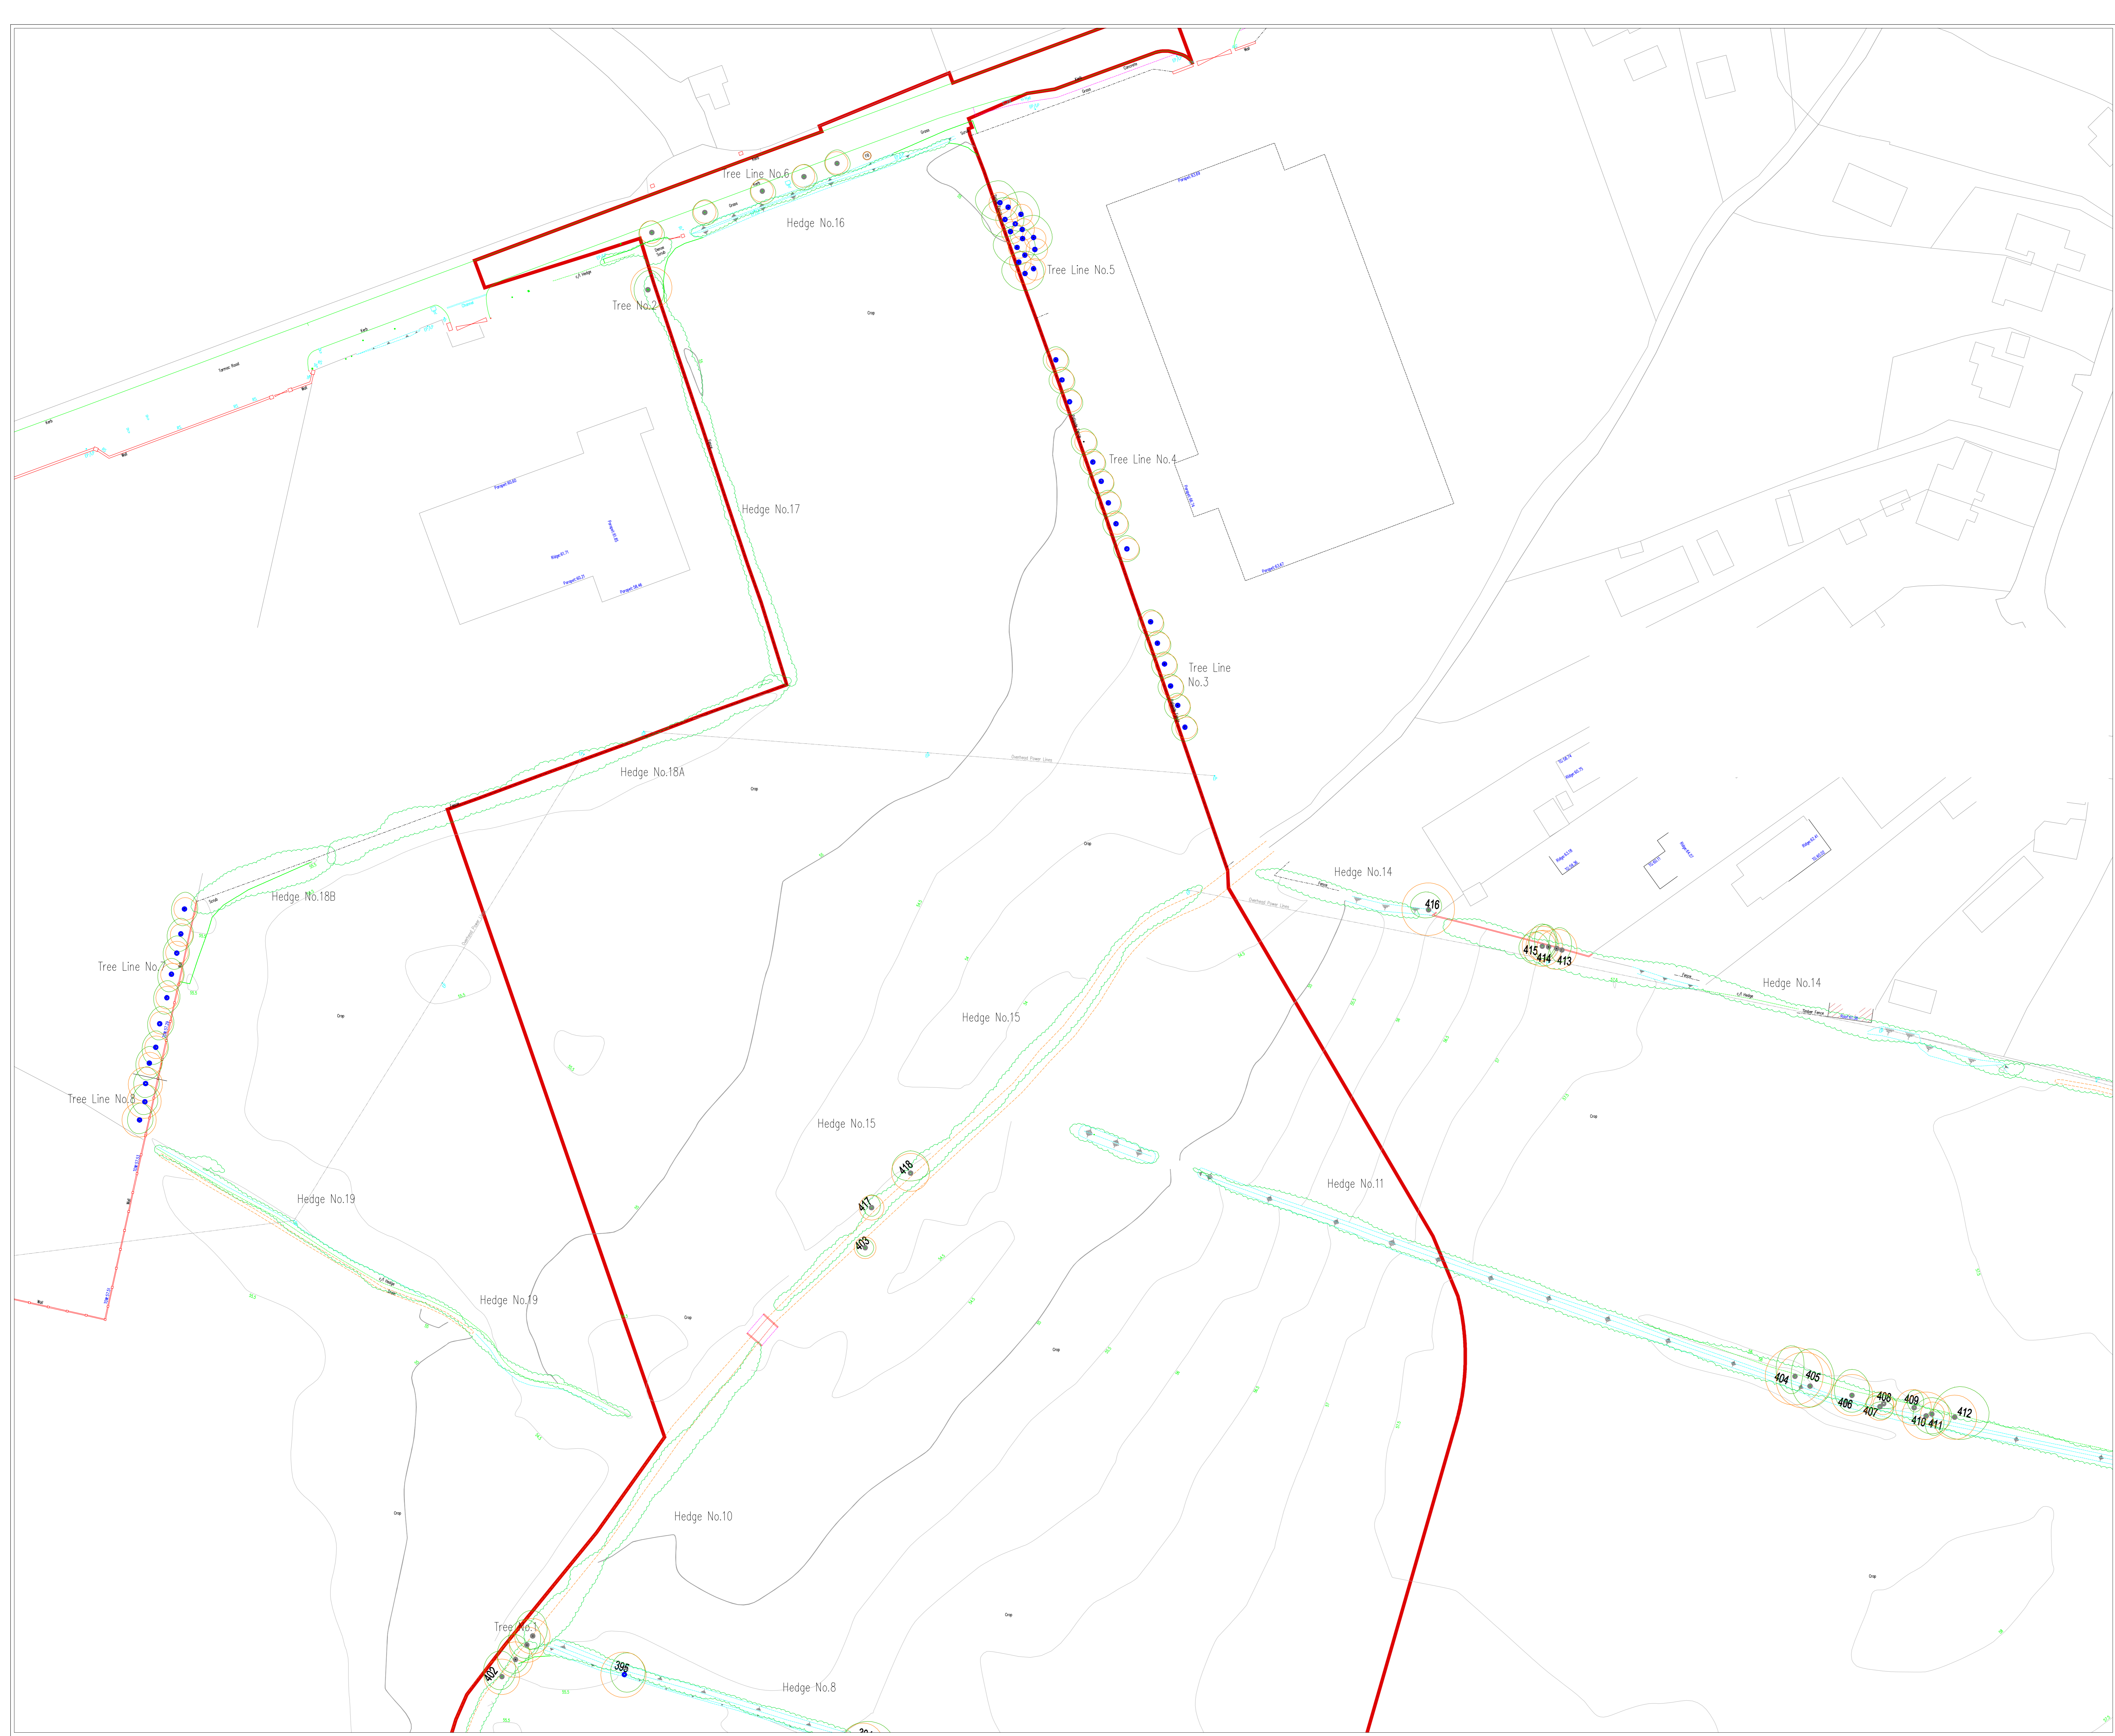

**ARBORIST ASSOCIATES LTD.**  
94 BALLYBAWN COTTAGES, ENNISKERRY, CO. WICKLOW  
TEL: 01-2742011 / 087-2629589

**TITLE:** Tree Constraints Plan  
Ballyulster SHD (Phase 1),  
**Site:** Ballyulster, Celbridge, Co. Kildare  
**DATE:** Dwg No: B00001 Part 3 Scale 1:500 @ A0